
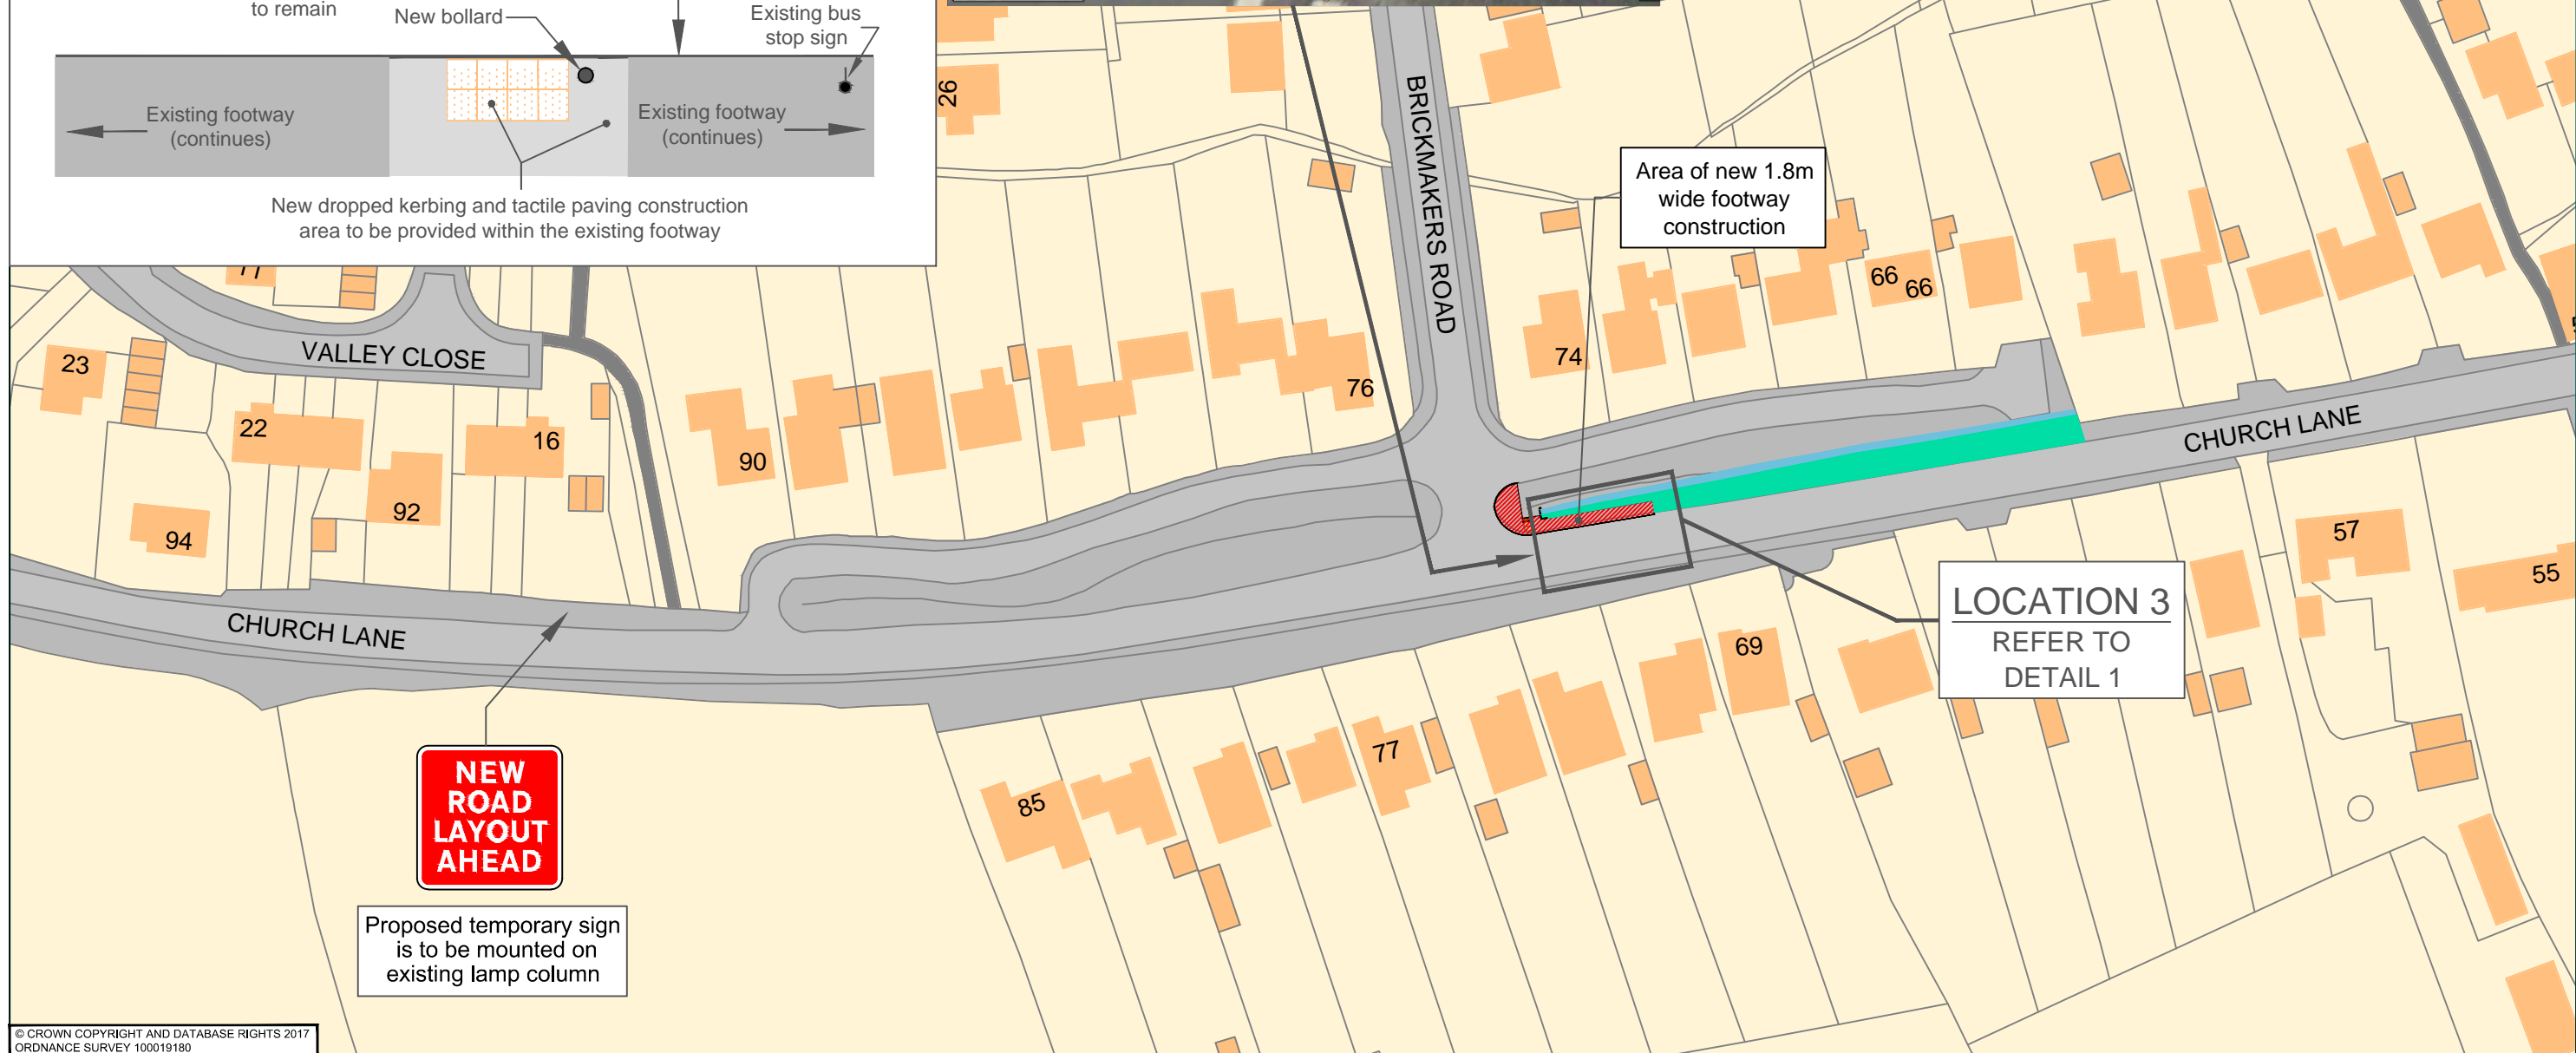


DETAIL 1 - CROSSING POINT AND NEW FOOTWAY

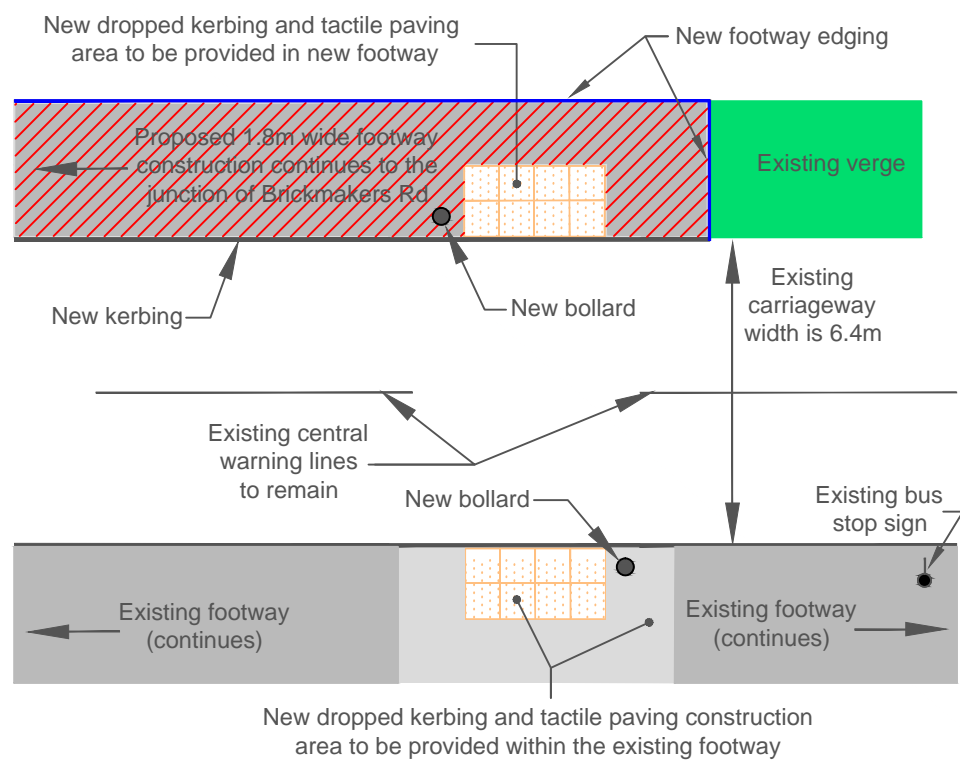

© CROWN COPYRIGHT AND DATABASE RIGHTS 2017
ORDNANCE SURVEY 100019180

CLIENT				CONSULTANT				DESIGNER		SCHEME		DRAWING TITLE	
				 Hampshire County Council <small>STUART JARVIS BSc DipTP FCIT MRTPI DIRECTOR OF ECONOMY, TRANSPORT & ENVIRONMENT</small>				AJM		CHURCH LANE COLDEN COMMON		DESIGN PROPOSALS SHEET 1 OF 2	
								CAD AJM		JOB No.		HCC CAD PLOT: 13/2/2018 15:59:55	
								CHECKED AS		SCALE @ A3 1:1000		DATE 26-01-18	
								APPROVED AS		SHEET NUMBER 1 OF 1		DRAWING NUMBER TM/CC/CFI/001	
REV AMENDMENTS				DATE CAD CHKD APPD								REV	